



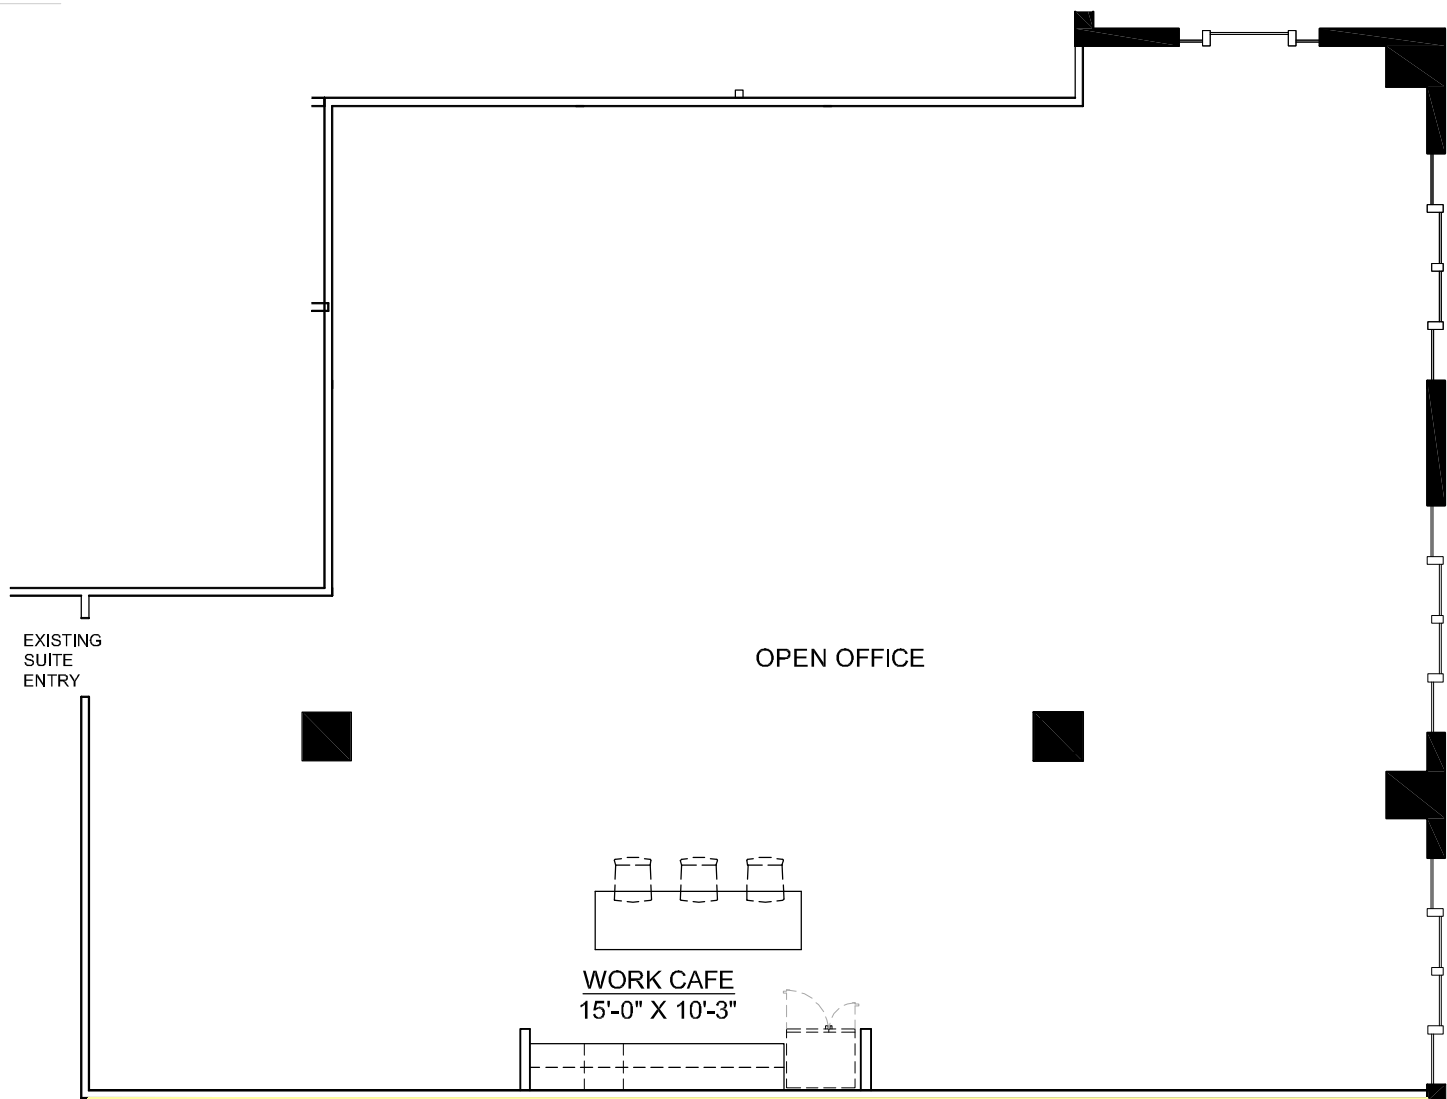



Proposed Space Plan

SCALE: 1/8"=1'-0"

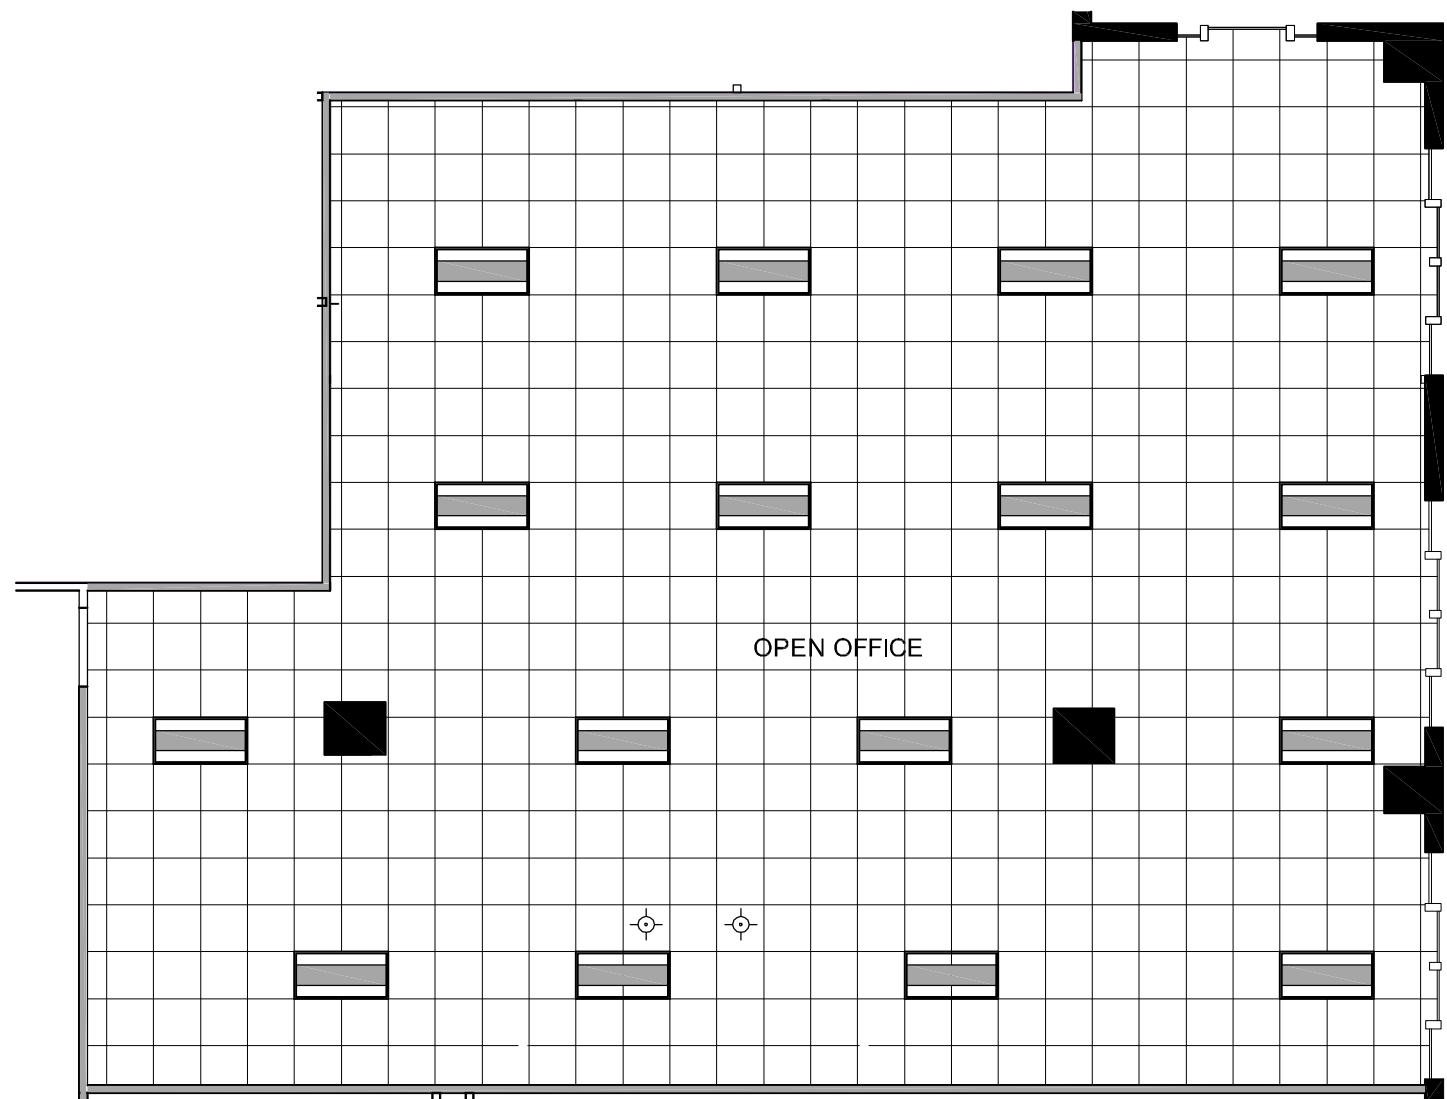


Reflected Ceiling Plan

SCALE: 1/8"=1'-0"

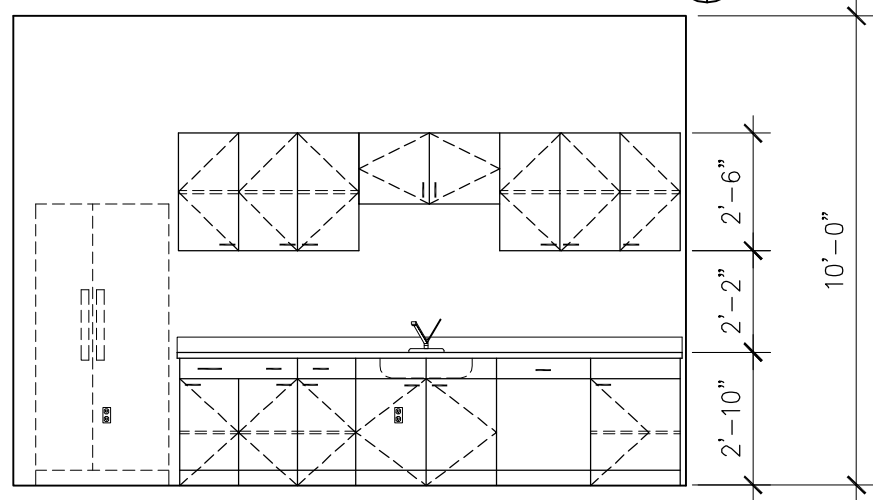 

Millwork Elevations

SCALE: NTS

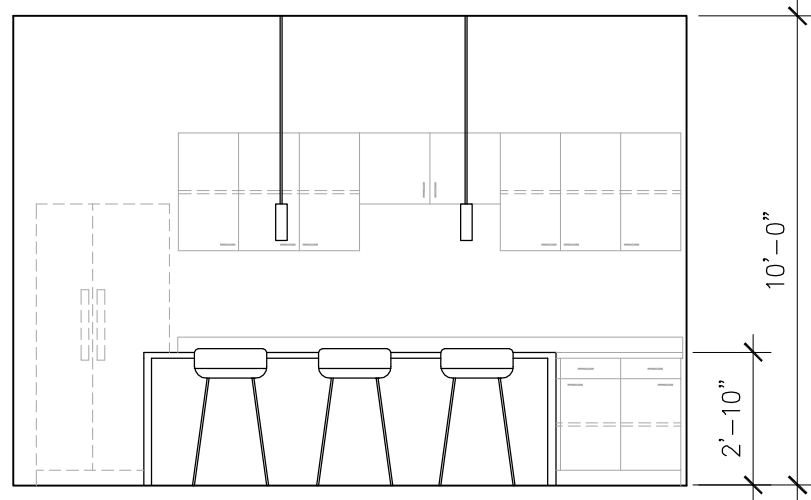

SCHEME: 2a

Schematic Design - Suite 4025

One O'Hare Center
6250 North River Road

This concept design is based upon a preliminary review of
architectural requirements and on unverified and possibly
incomplete site and/or building information, and is intended
merely to assist in exploring how the project might be developed.



NORTH

WARE MALCOMB

CHI15-6223-08
05-01-2017

SHEET
1