


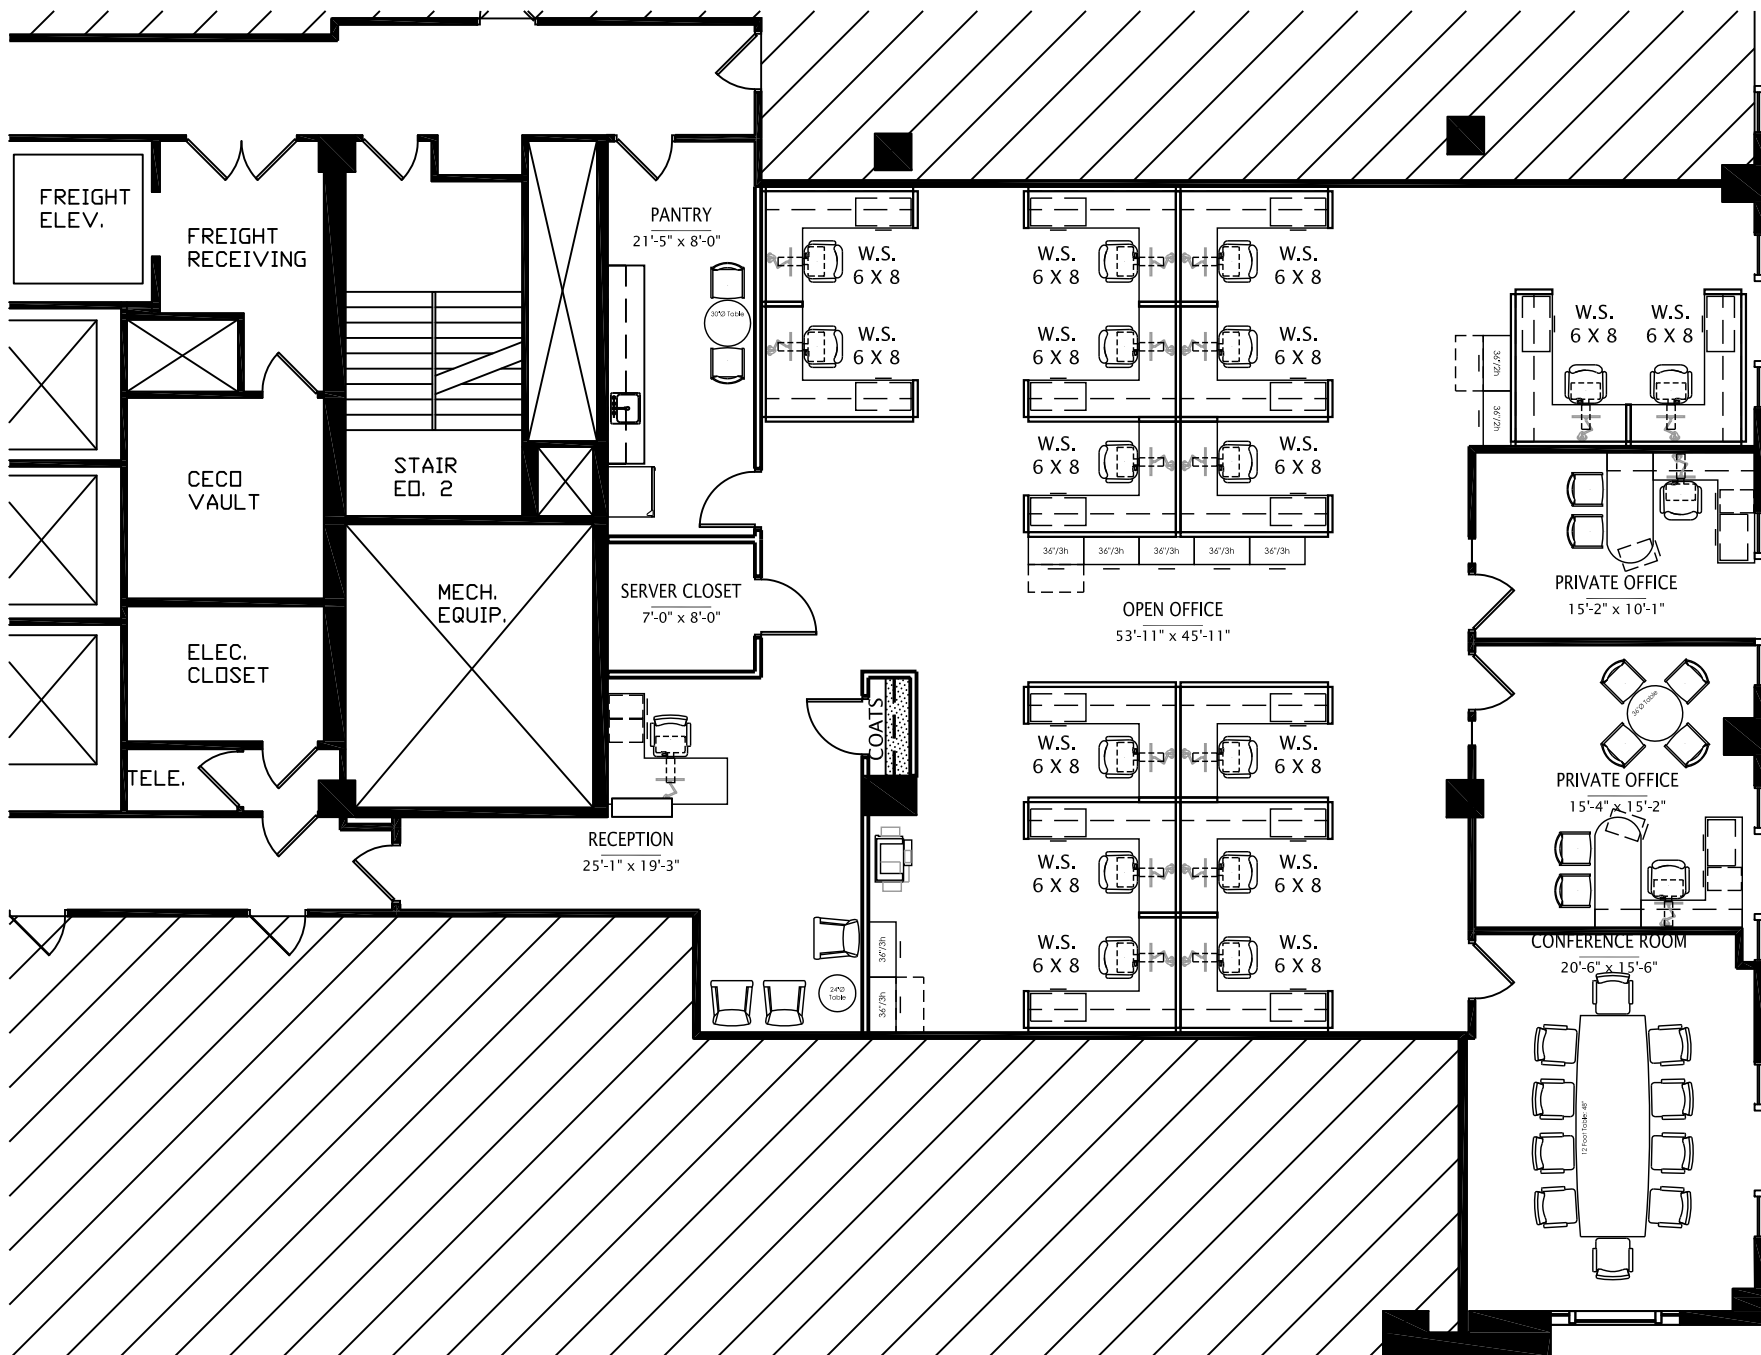

Spec Suite 3030/3035 Space Plan

6250 NORTH RIVER ROAD ROSEMONT, IL 60018

Date: 5/13/2014

Sq. Footage: 4,254 RSF

Scale: Not to Scale

Issued for: Review

— EXISTING PARTITION TO REMAIN

— NEW PARTITION



EXISTING DOOR

NEW DOOR



WHITNEY
ARCHITECTS, INC.
700 Commerce Drive | Suite 350
Oak Brook, IL 60623 | USA
T : 630.671.1118 | F : 630.671.0518
whitney-architects.com
IL CORPORATE LIC. 184-001580