



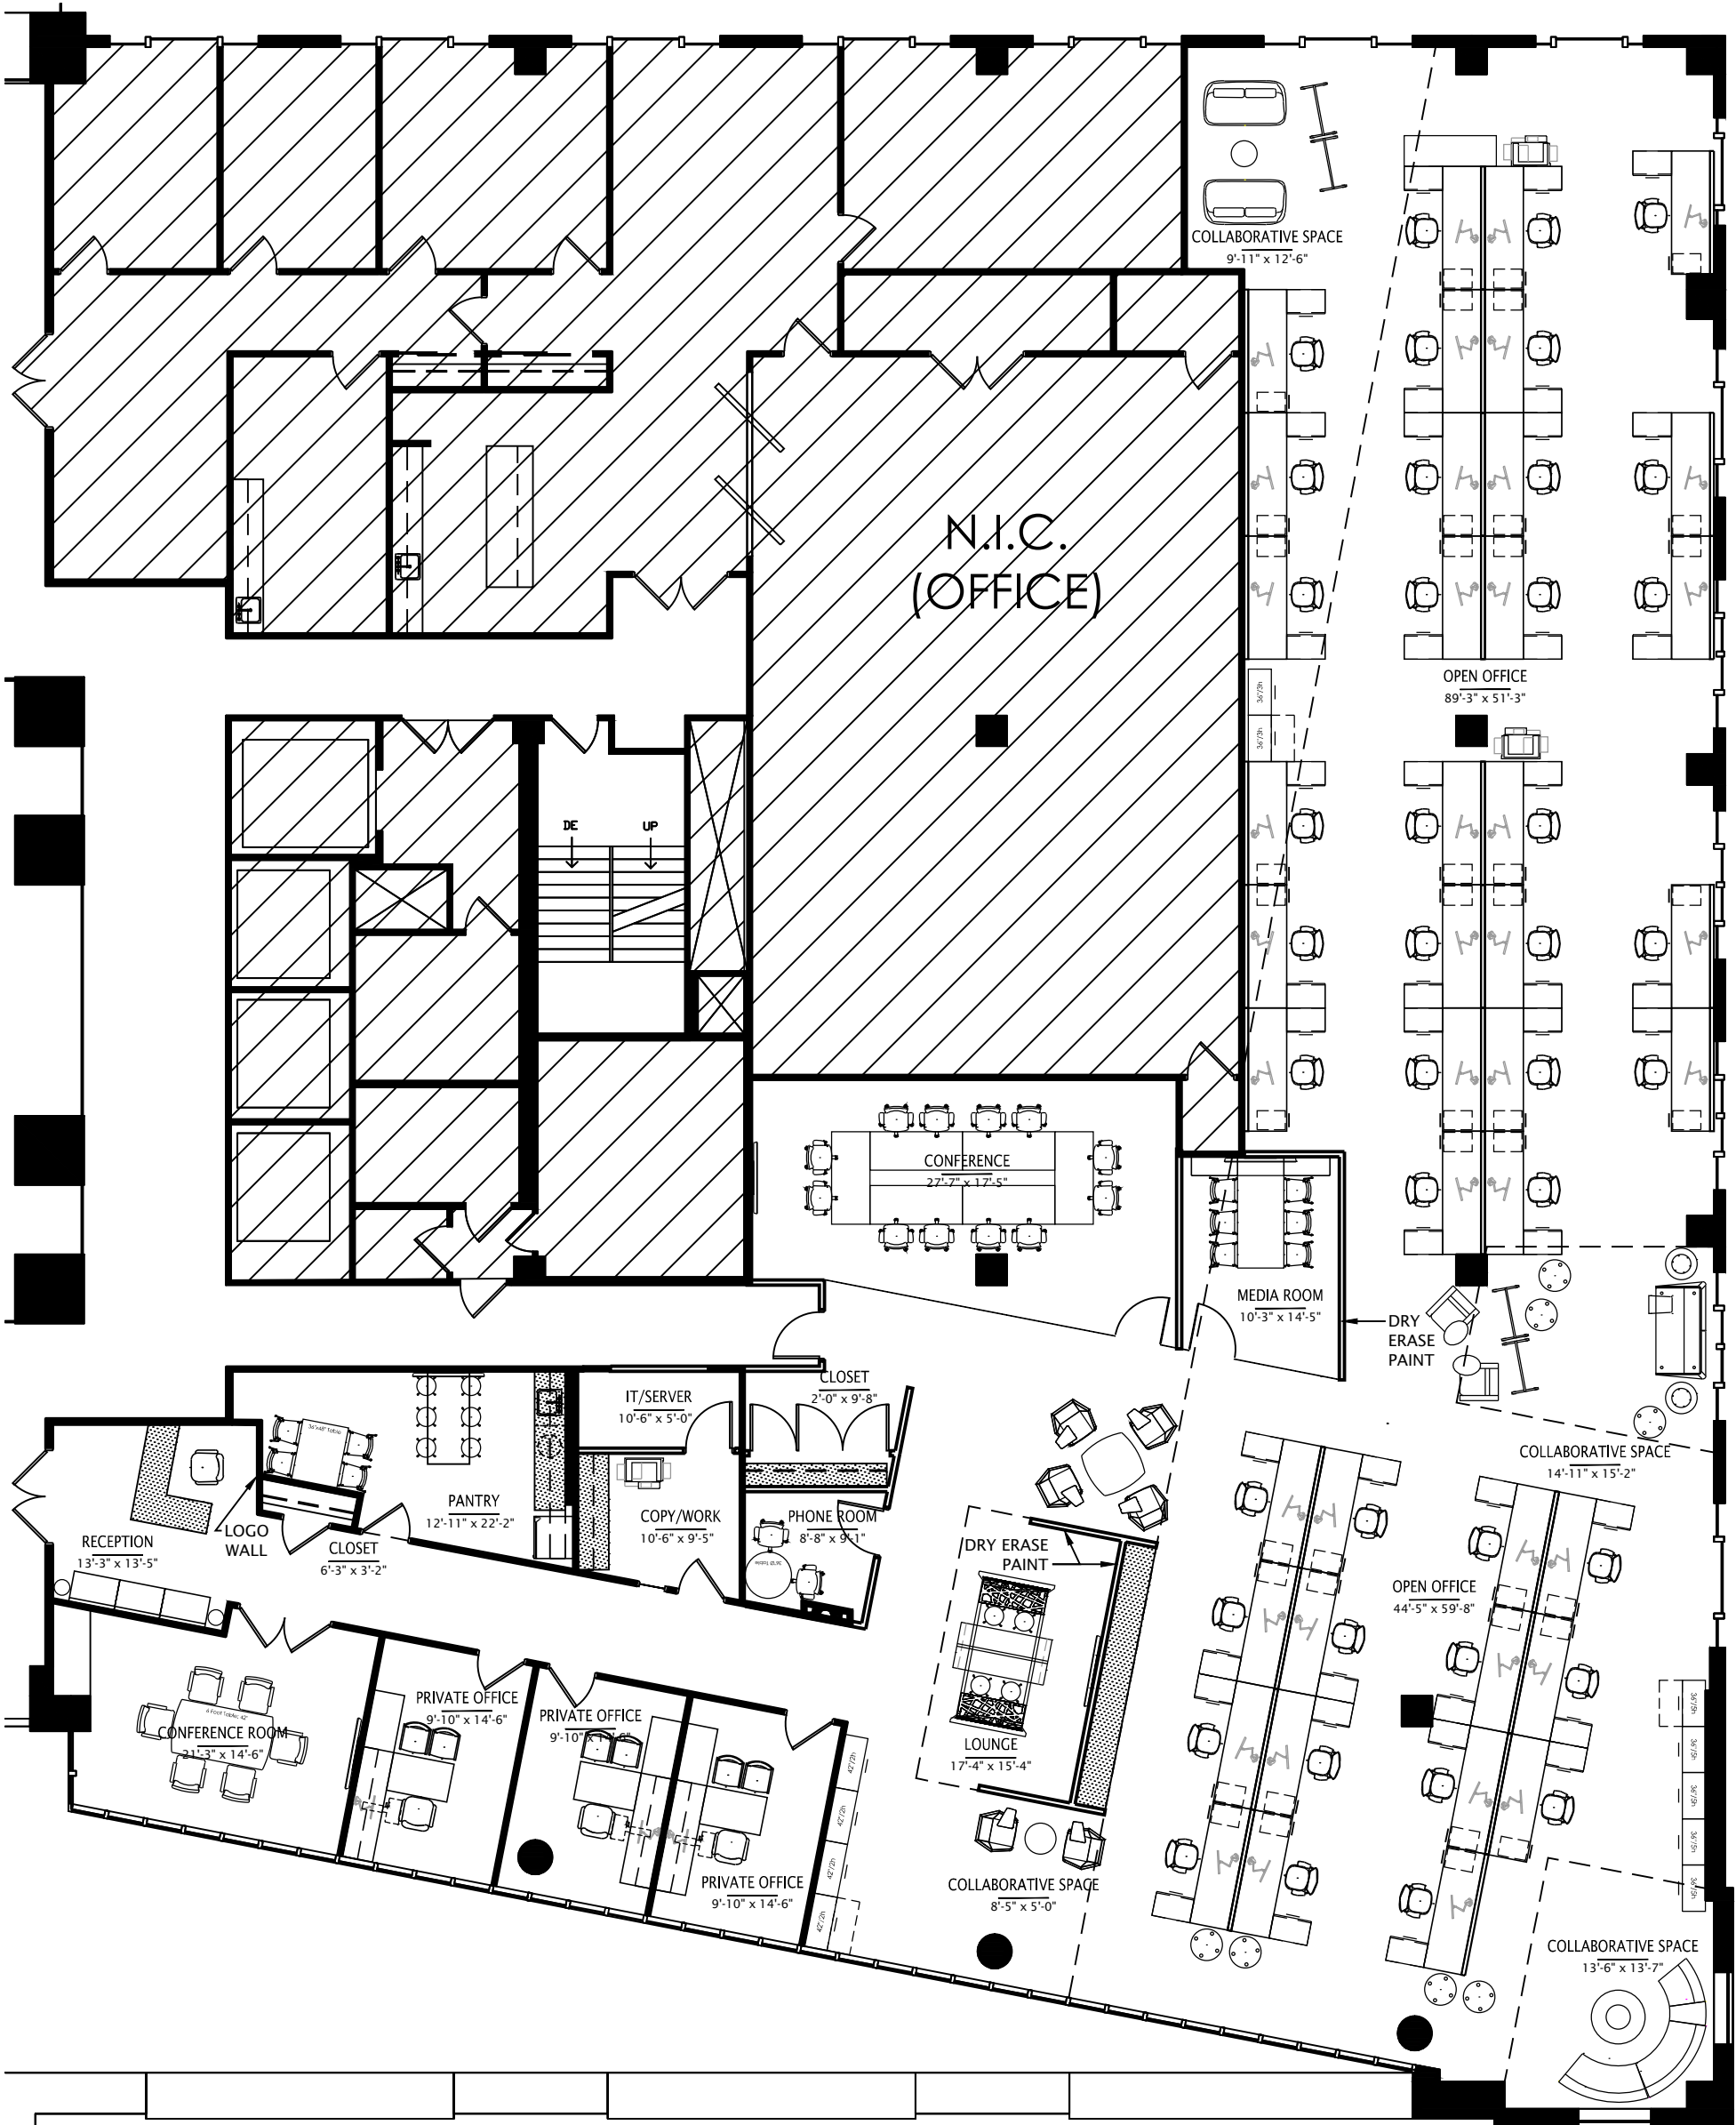

KEY PLAN
SCALE: N.T.S.

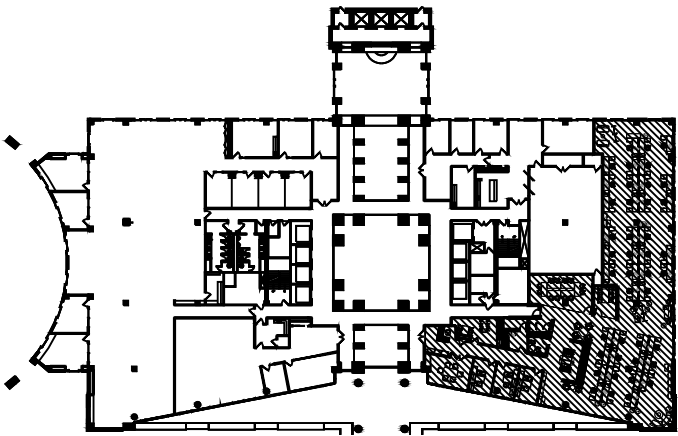

- 42 BENCHING WORKSTATIONS
- 3 PRIVATE OFFICES
- 1 MEDIA ROOM
- 2 CONFERENCE ROOMS
- 1 COPY AREA

Spec Suite 2005 Space Plan Option 1

6250 North River Road Rosemont, IL 60018
Date: 9/22/2014 Sq. Footage: 9,882 RSF
Scale: Not to Scale Issued for: Review

- EXISTING PARTITION TO REMAIN
- NEW PARTITION
- EXISTING DOOR
- NEW DOOR

WHITNEY
ARCHITECTS, INC.
700 Commerce Drive | Suite 300
Oak Brook, IL 60069 | USA
T: 630.571.1110 | F: 630.571.0010
whitney-architects.com

IL CORPORATE LIC. 184-001580
Whitney Architects © 2014